


	G1	SUP[Mq]	ALT[M]	VOL[MC]
1		247,13	11,50	172,62
2		39,90	15,40	599,06
3		183,73	11,50	2.112,90
4		103,35	11,50	1.188,53
5		52,29	11,50	601,34
6		559,84	11,35	6.354,18
7		24,34	11,35	276,26
8		129,47	3,30	427,25
9		123,21	7,05	868,63
10		81,37	3,30	268,52
11		182,52	7,05	1.286,77
12		65,32	7,05	460,51
13		14,34	7,05	101,10
14		102,46	7,05	722,34
15		96,64	3,30	318,91
16		160,00	3,30	528,00
17		204,34	3,60	735,62
18		79,66	3,45	271,38
19		35,93	16,75	601,83
20		23,10	3,45	79,70
21		14,77	12,30	181,67
22		93,56	3,37	315,30
VT1		109,52	1,60	V.T.
VT2		19,20	3,00	V.T.
VT3		47,50	3,00	V.T.
VT4		34,90	3,00	V.T.
VT5		34,65	3,00	V.T.
TOTALI		2.861,04		18.472,40

COMUNE di ORISTANO
Provincia di Oristano

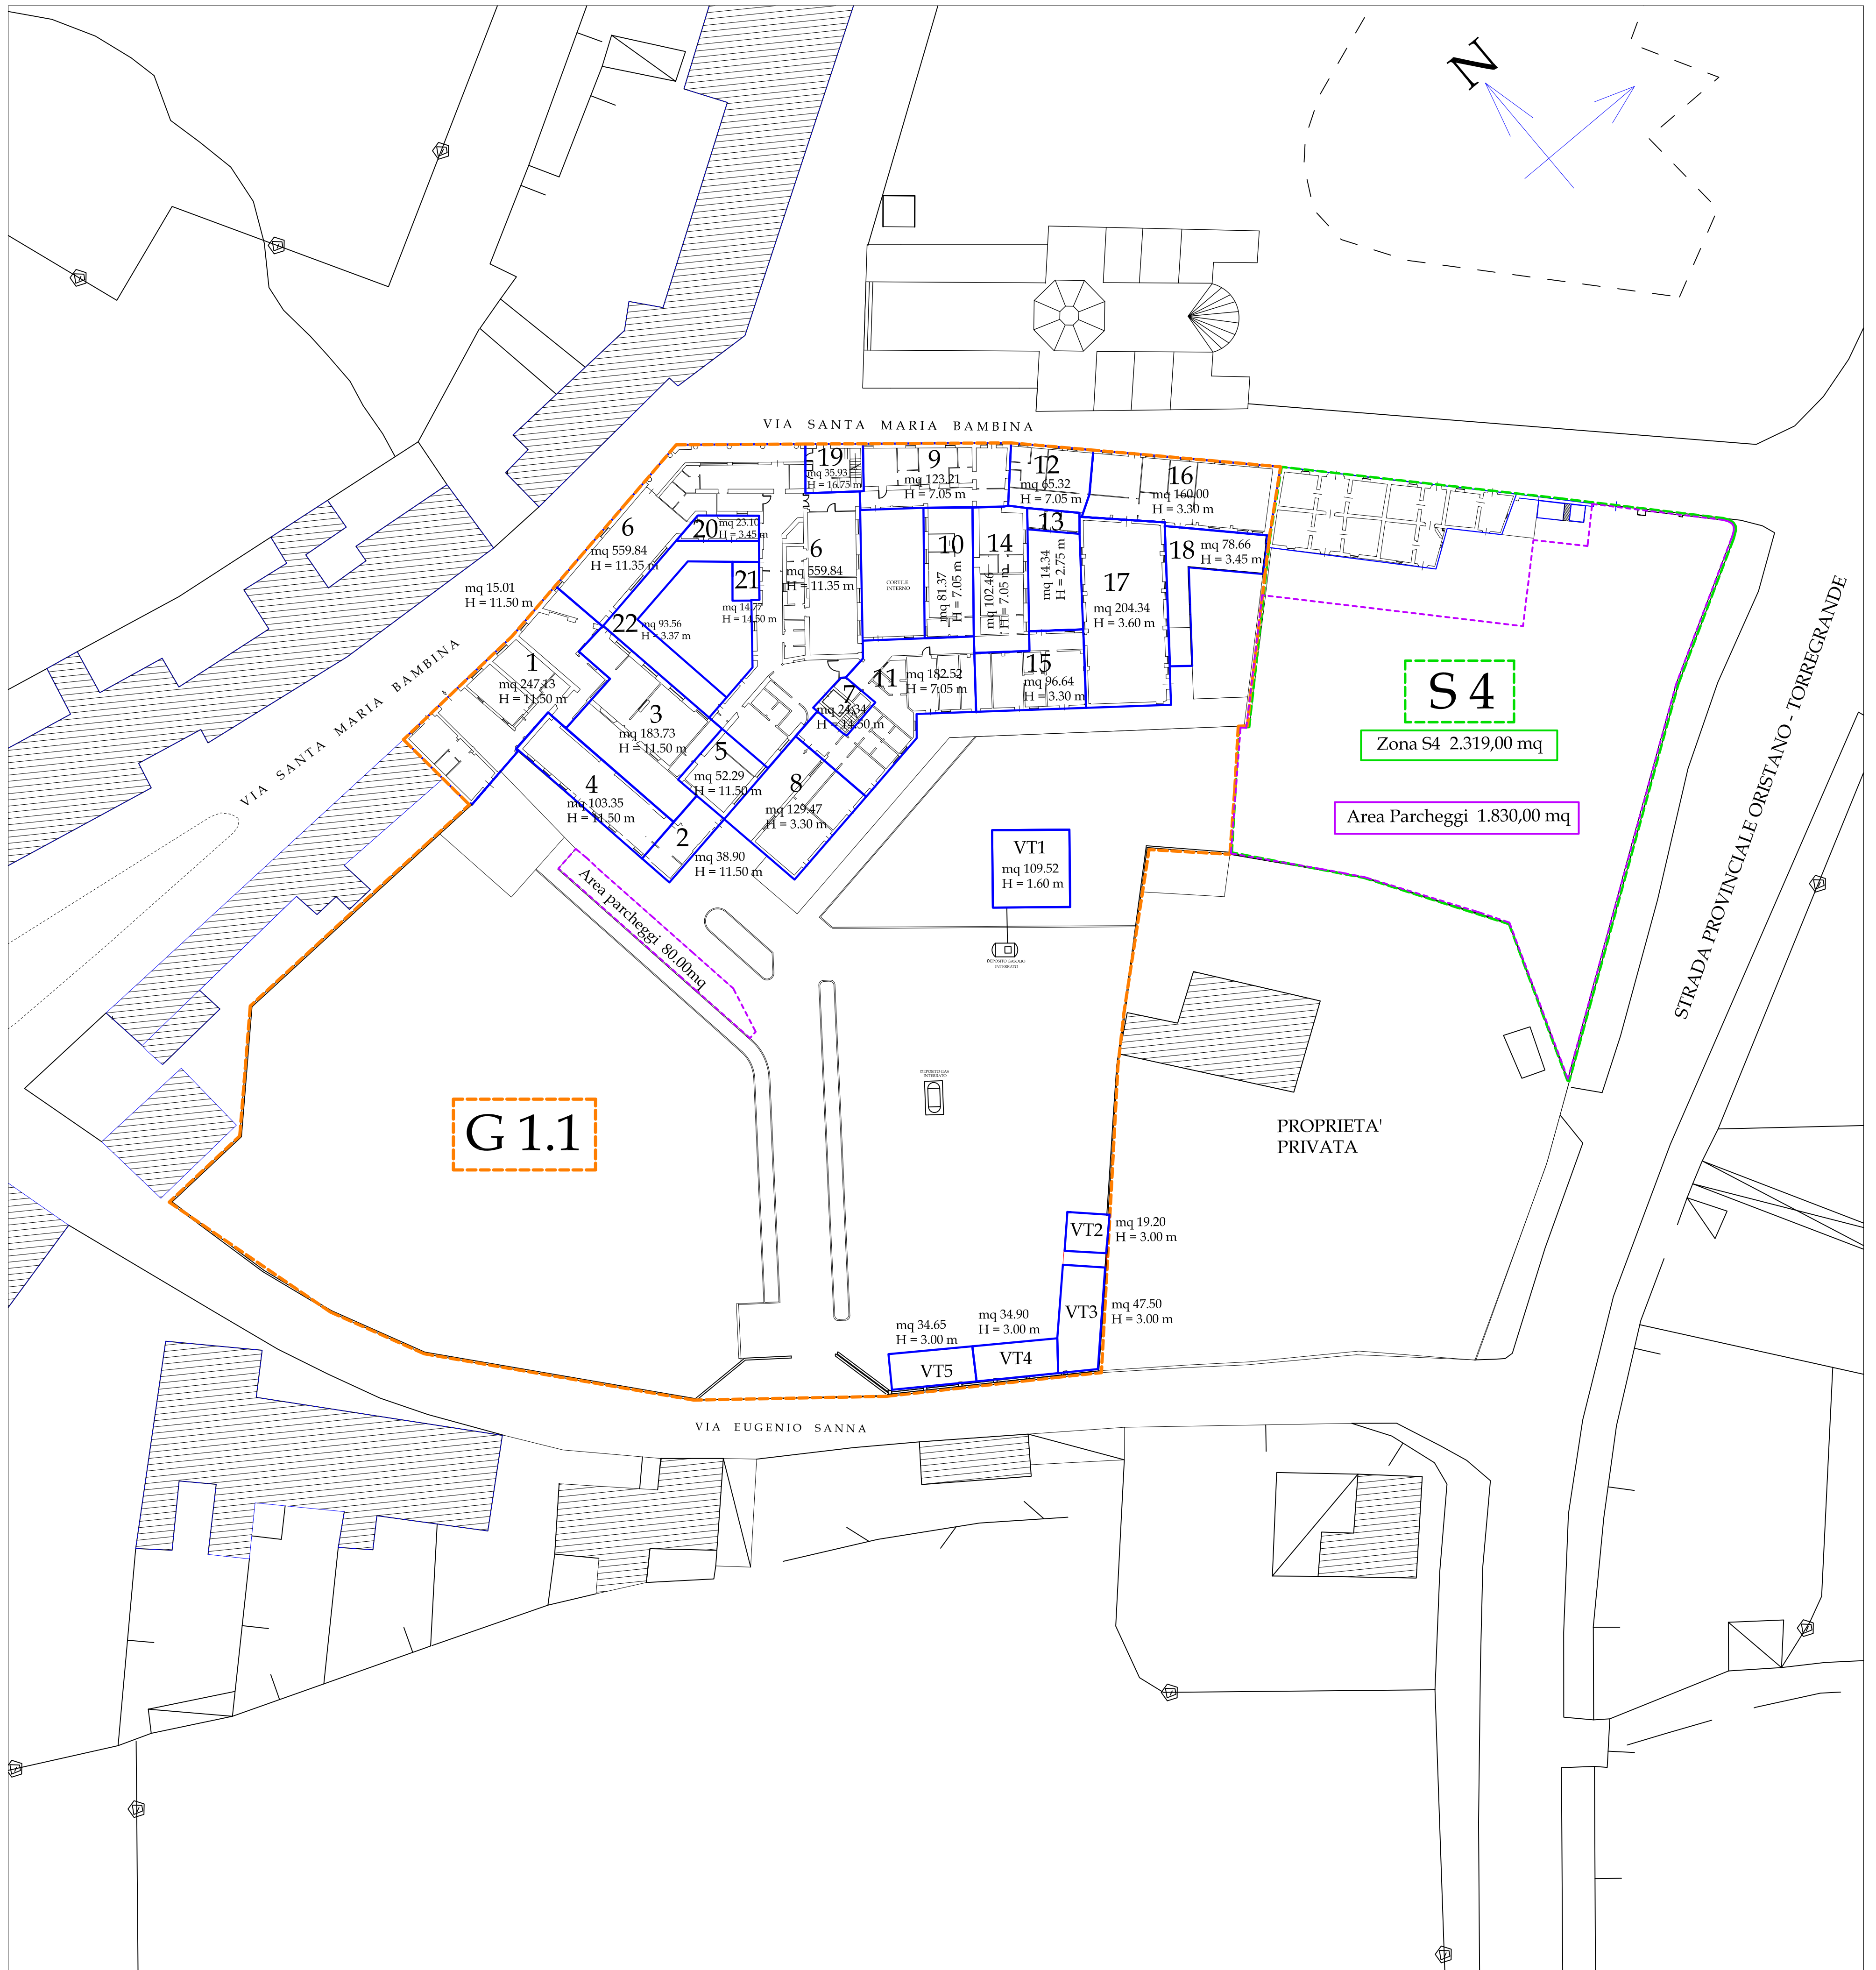

PLANIVOLUMETRICO STATO ATTUALE Scala 1:500